


**The Chelsea Theatre**  
World's End Place  
Kings Road  
London SW10 0DR  
**- GROUND -**  
**- PLAN -**  
Scale: 1:100 (when printed at A4)  
Drawn By: M. Langthorne 03.04.06

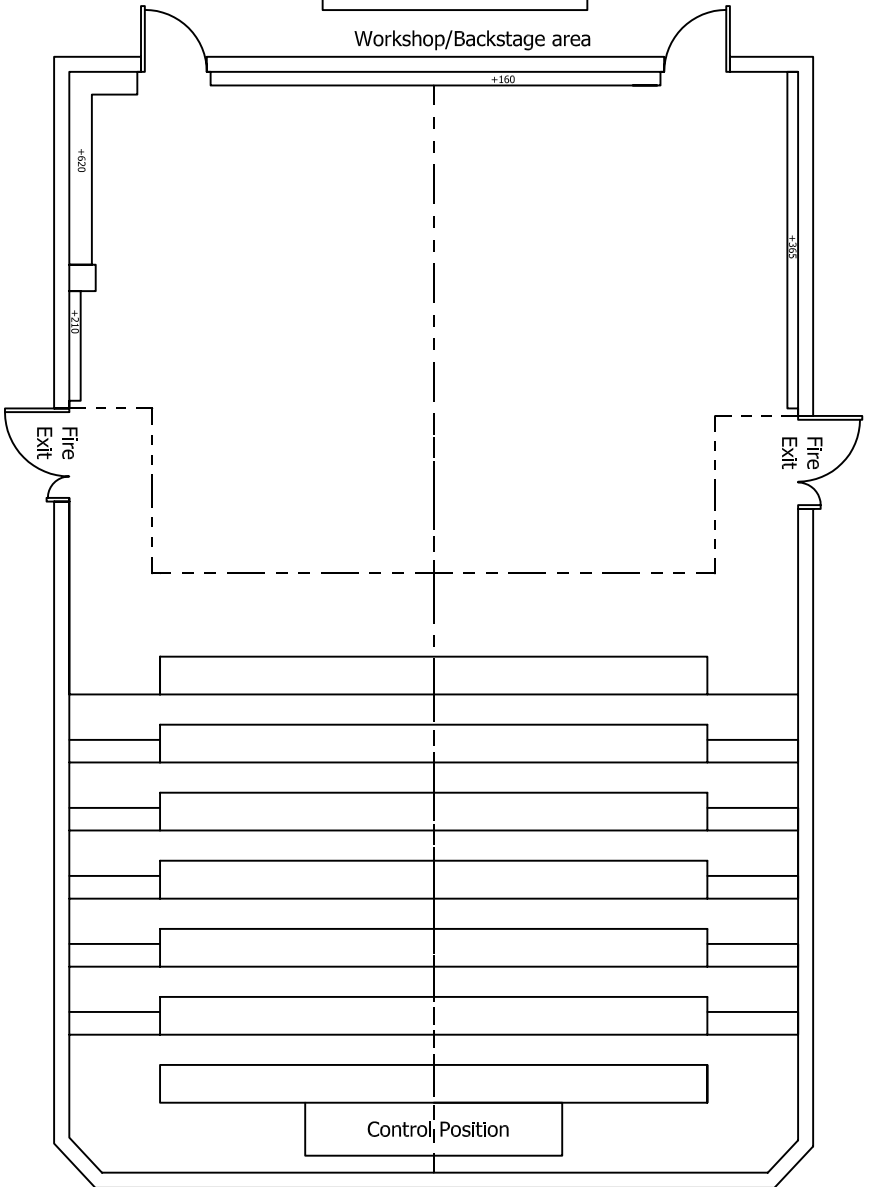

**The Chelsea Theatre**  
World's End Place  
Kings Road  
London SW10 0DR  
**- SECTION -**  
Scale: 1:100 (when printed at A4)  
Drawn By: M. Langthorne 03.04.06

